



PRACTICE FIELD




PRACTICE FIELD

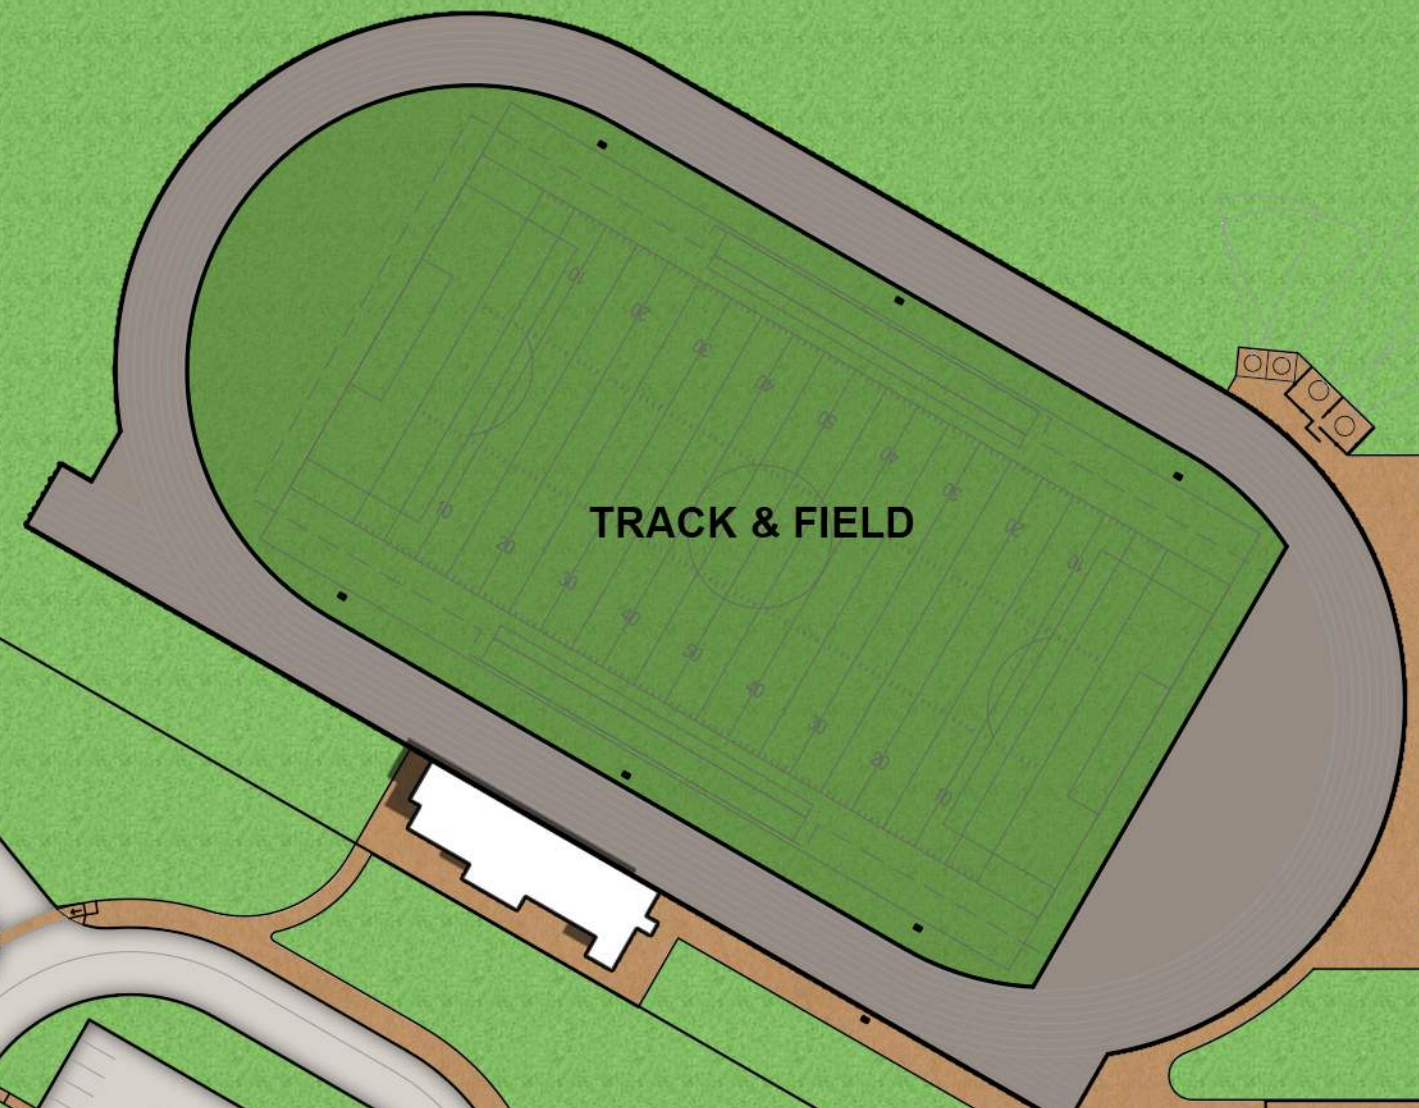

TRACK & FIELD

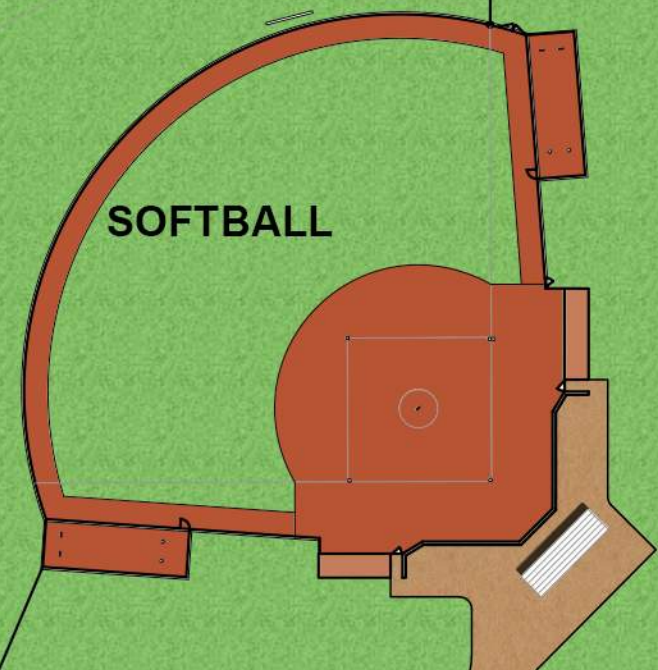

SOFTBALL

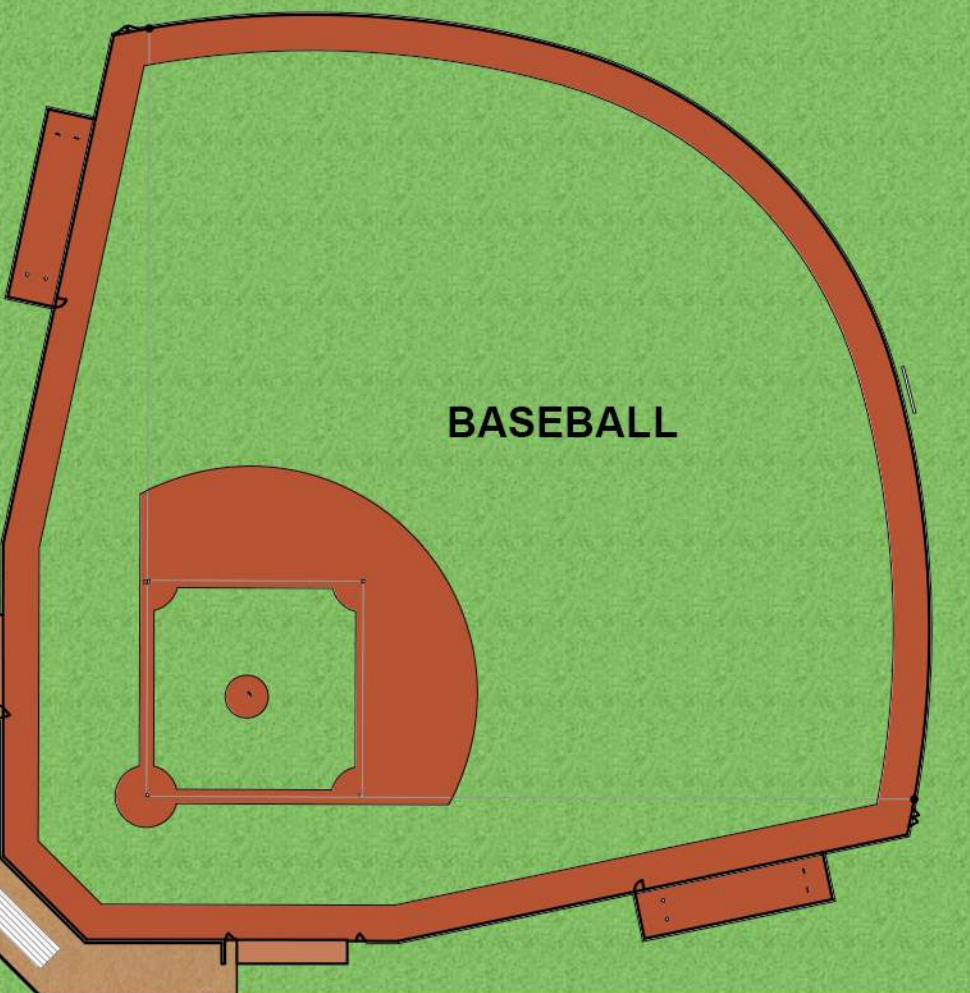

BASEBALL

RESTROOM & CONCESSION

PROPOSED 8/9 SCHOOL
+/- 130,000 SF

PARENT DROP OFF

MAIN PARKING

FUTURE
NATATORIUM




PARKING

BUS DROP OFF

FUTURE DOUGLAS AVENUE PAVEMENT (WESTBOUND)

DOUGLAS AVENUE(120' R.O.W.)

NW GEORGETOWN DRIVE

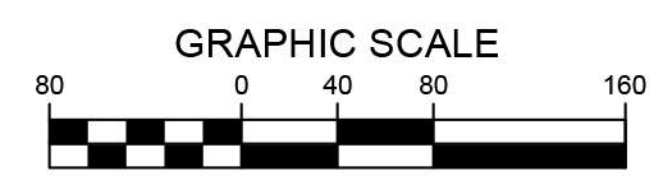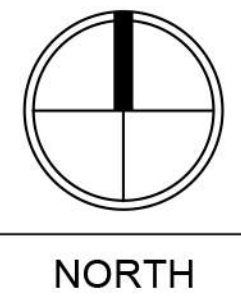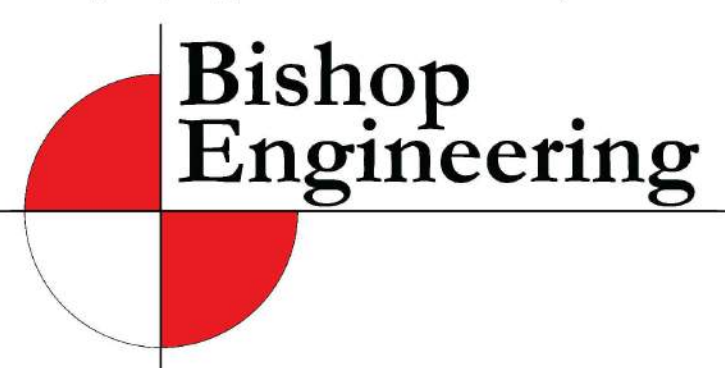

WAUKEE SCHOOLS 8/9

FINAL CONCEPT

1/12/2021
BE #200188